


BUNNELL HILL
CONSTRUCTION CO., INC.

3000 HENRIE DRIVE
LEWISON, MD 21054
410-439-7878
512.152.1237 FAX
@BUNNELLHILL.COM

REVISIONS
DATE NUMBER
4/27/01 1
6/06 NC 1
1/16/06 2
1/26/09 2
2/20/09 3
3/27/09 4

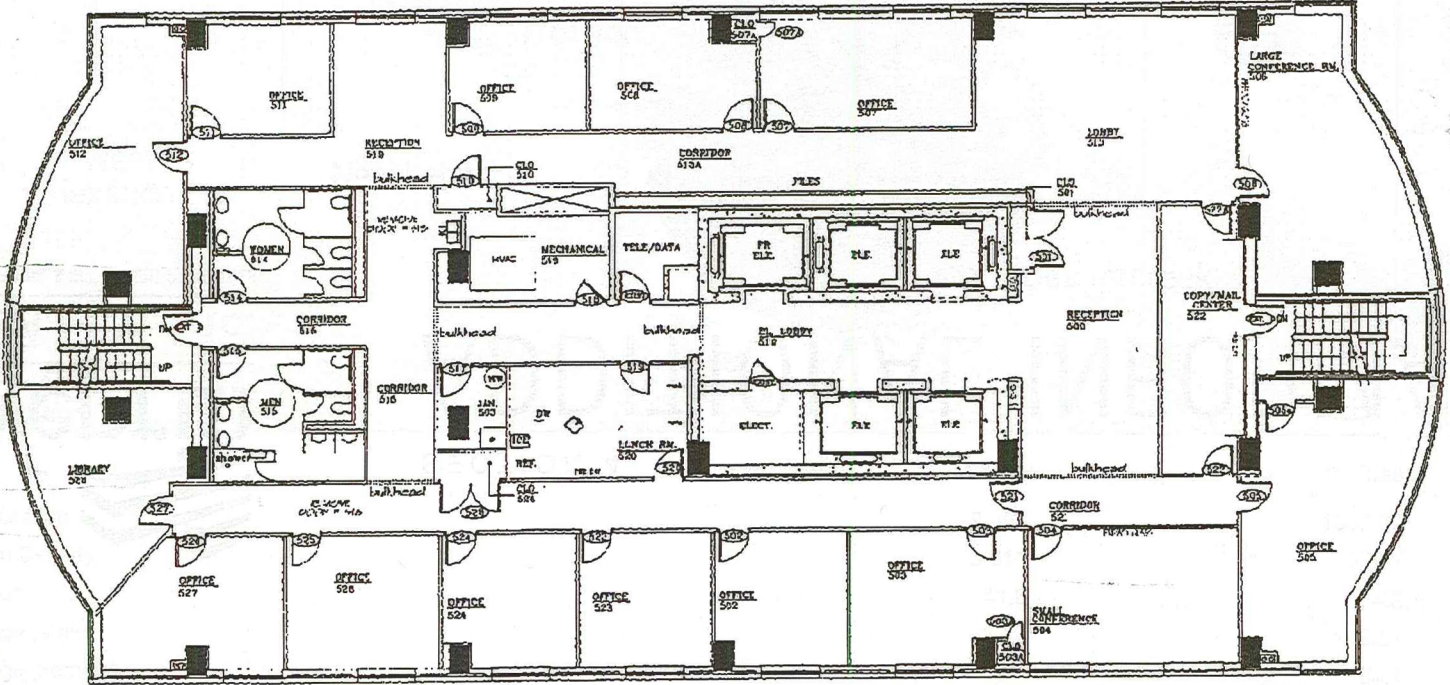

PROPOSED FLOOR PLAN

WEPRIN, FOLKERTH, ROUTH

PERFORMANCE PLACE 108 W. MAIN STREET CITY: FLOOR
DAYTON, OH 45404 MONTGOMERY COUNTY



Proposed Furniture Plan

5th FLOOR REV. 9210 SF

REVISED ADDITIONAL WORK

PROPOSED FURNITURE PLAN
5TH FLOOR

PROJECT NO: 1234
DATE DRAWN: 5/21/06
DRAWN BY: M.M.B.
SCALE: 1/8"=1'-0"